




DETAIL
1/2" = 1'-0"

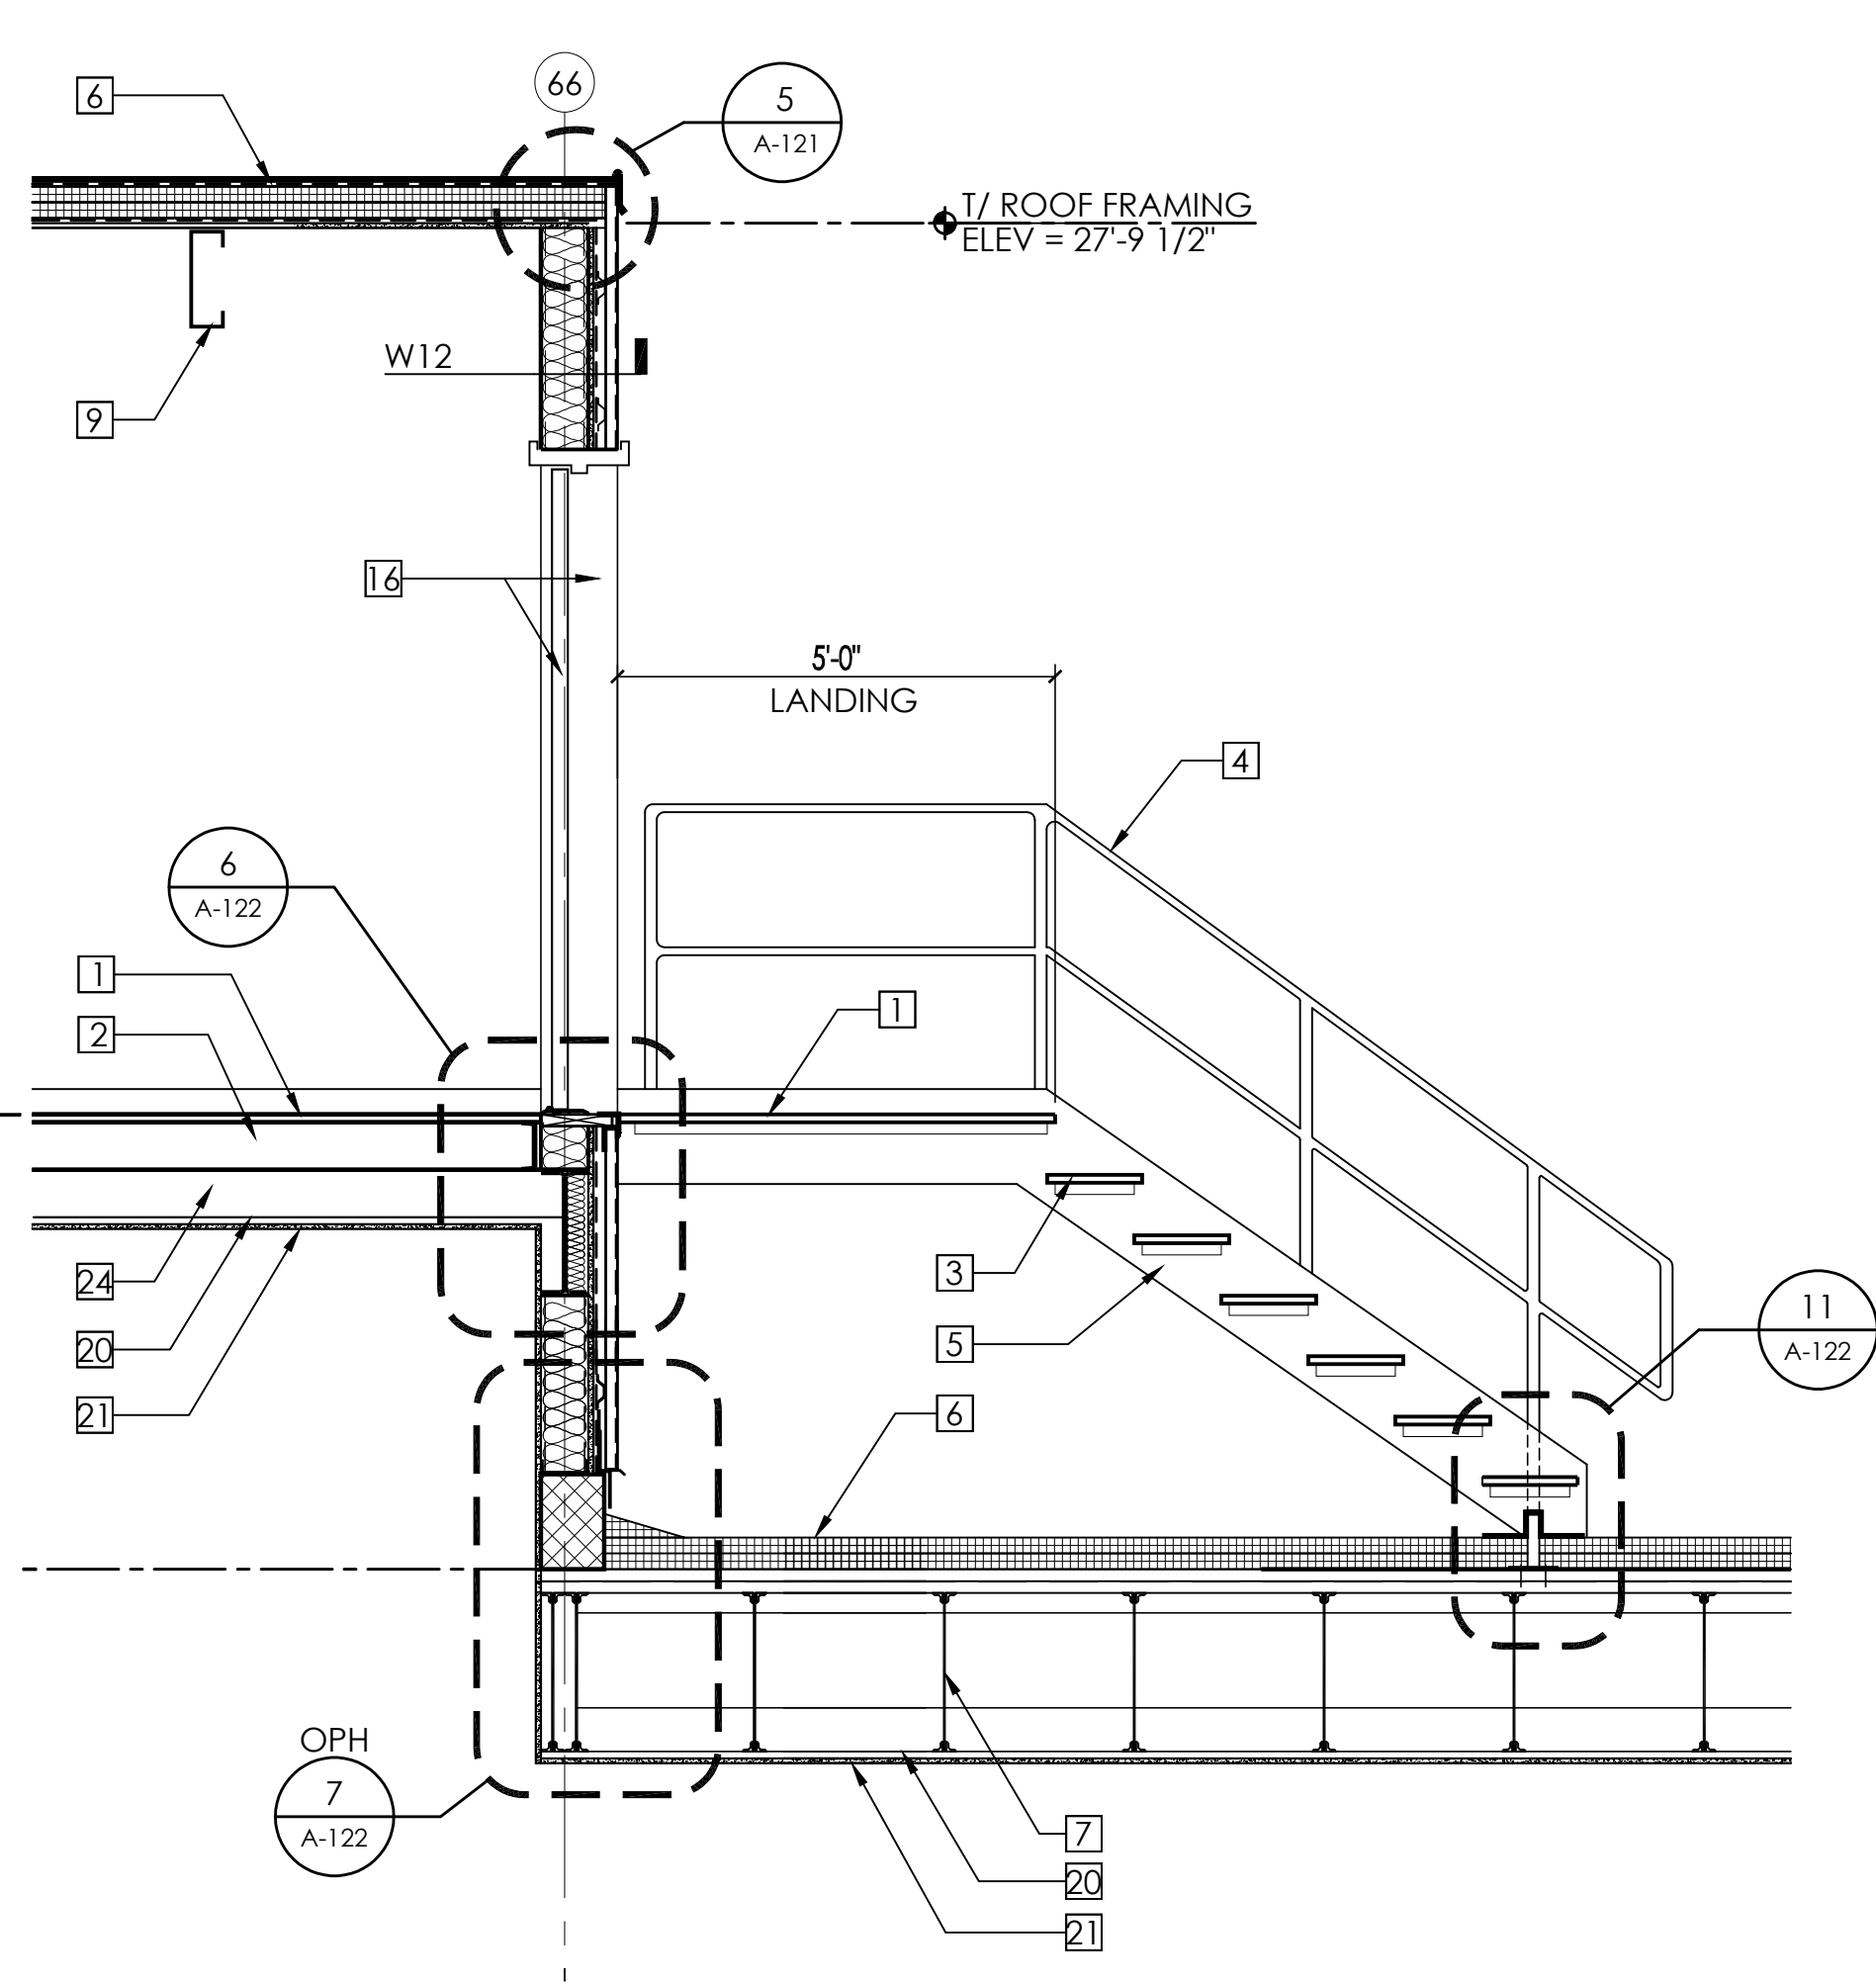


DETAIL
1/2" = 1'-0"

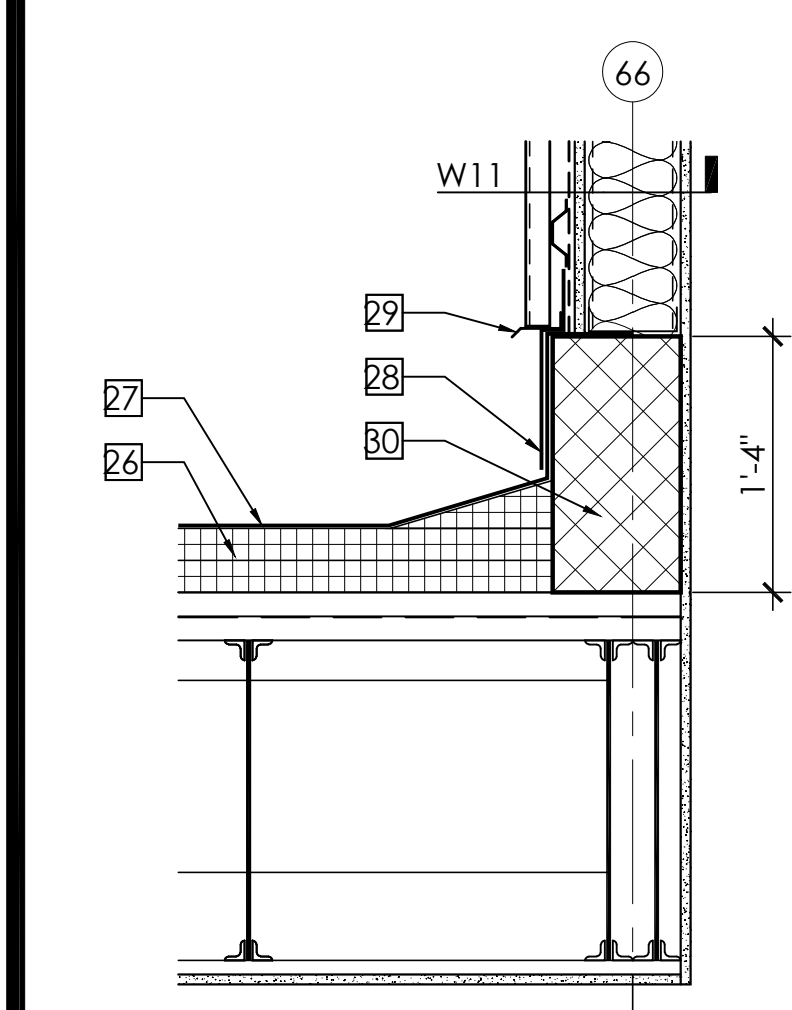


DETAIL
1" = 1'-0"

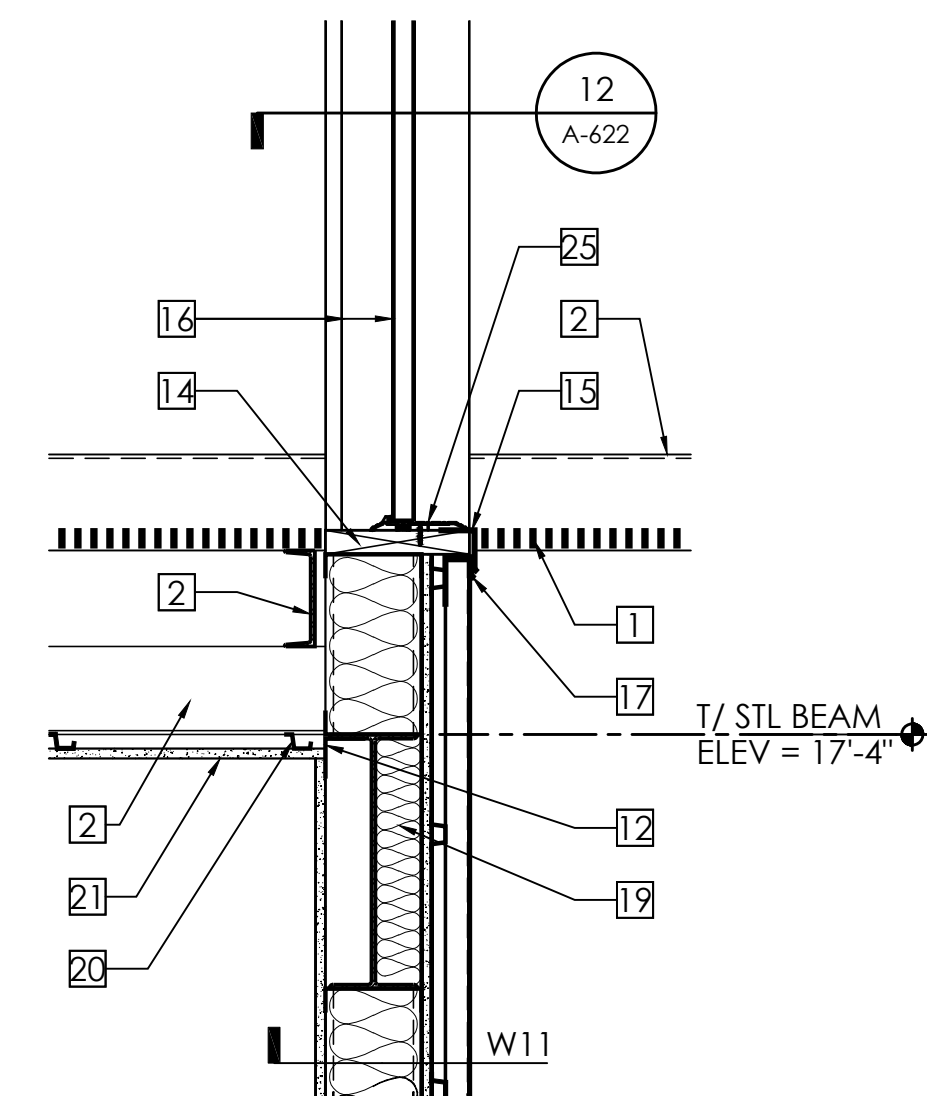


DETAIL
1" = 1'-0"

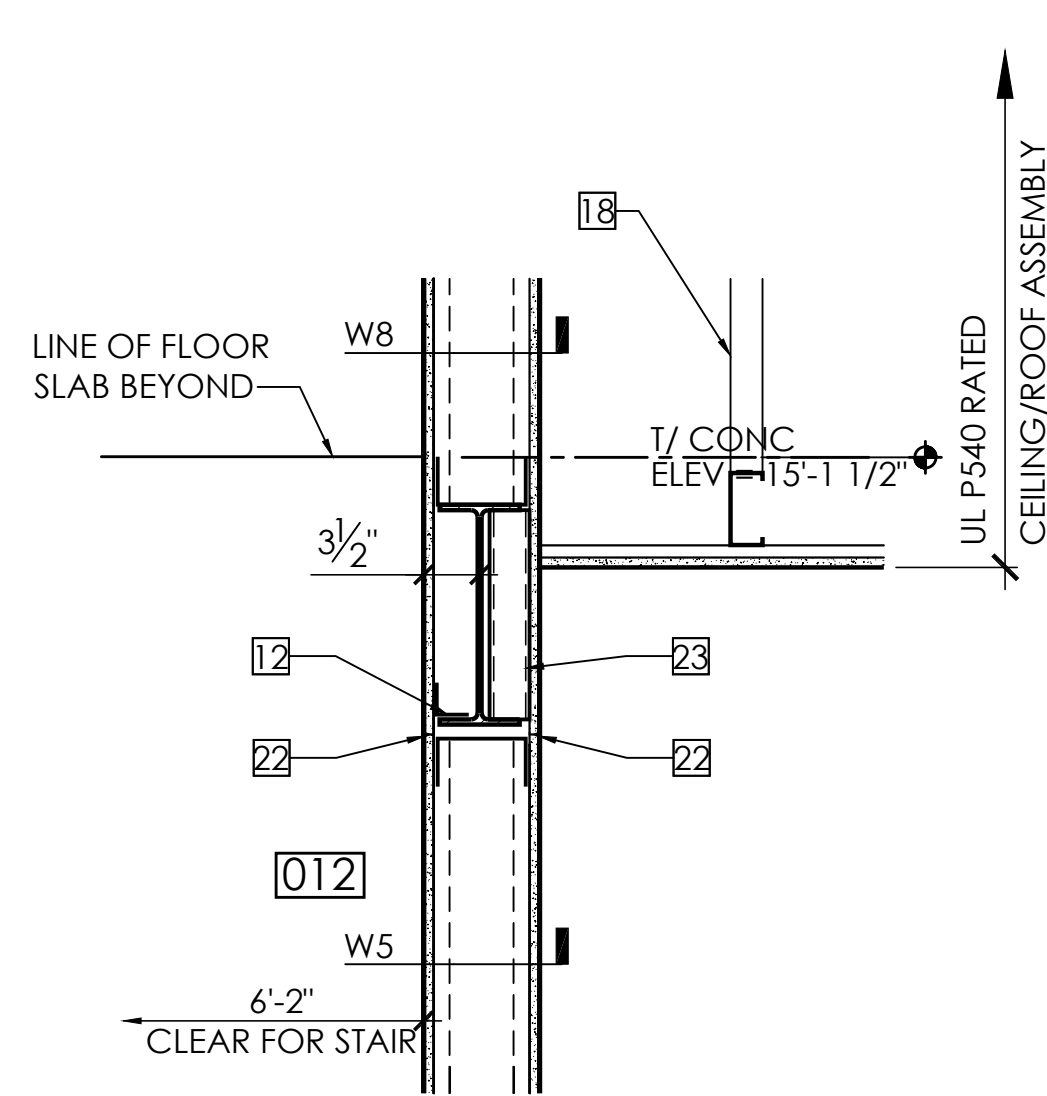


DETAIL
1" = 1'-0"

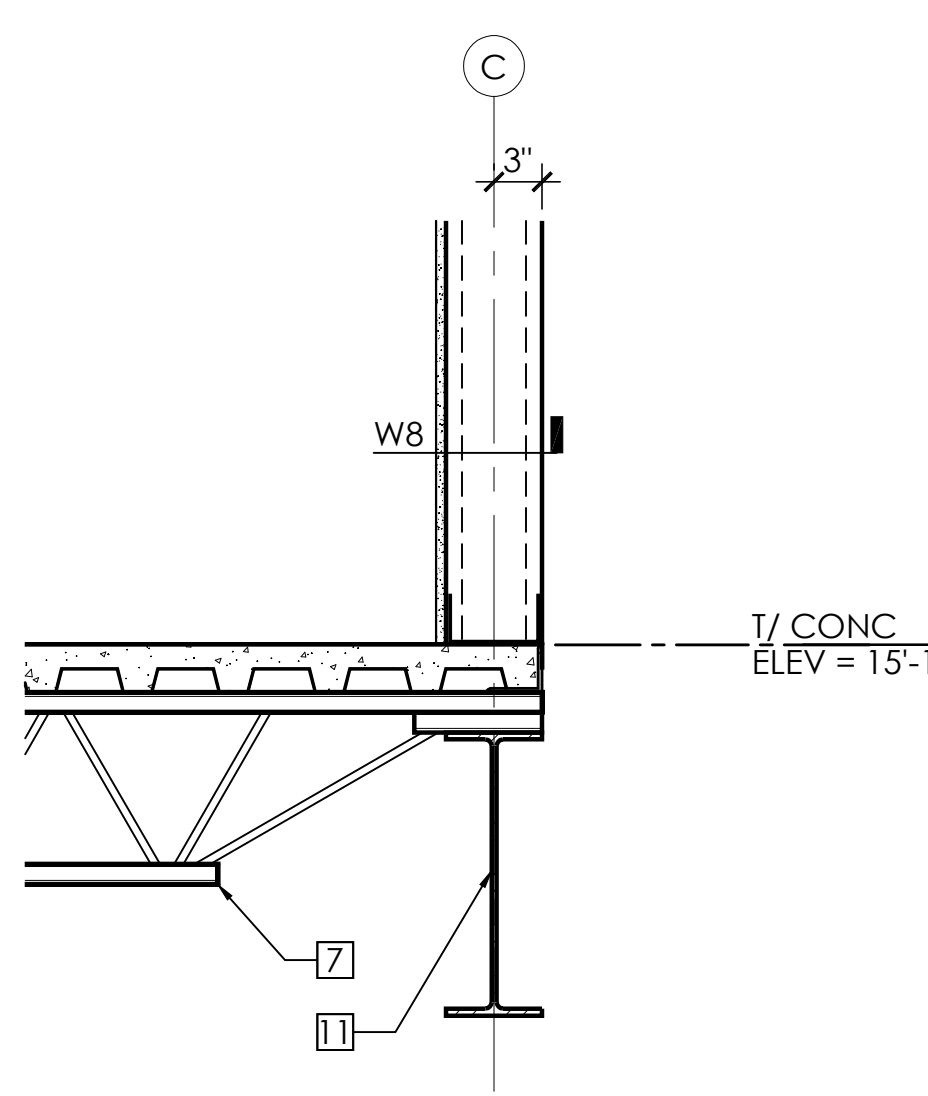


DETAIL
1" = 1'-0"

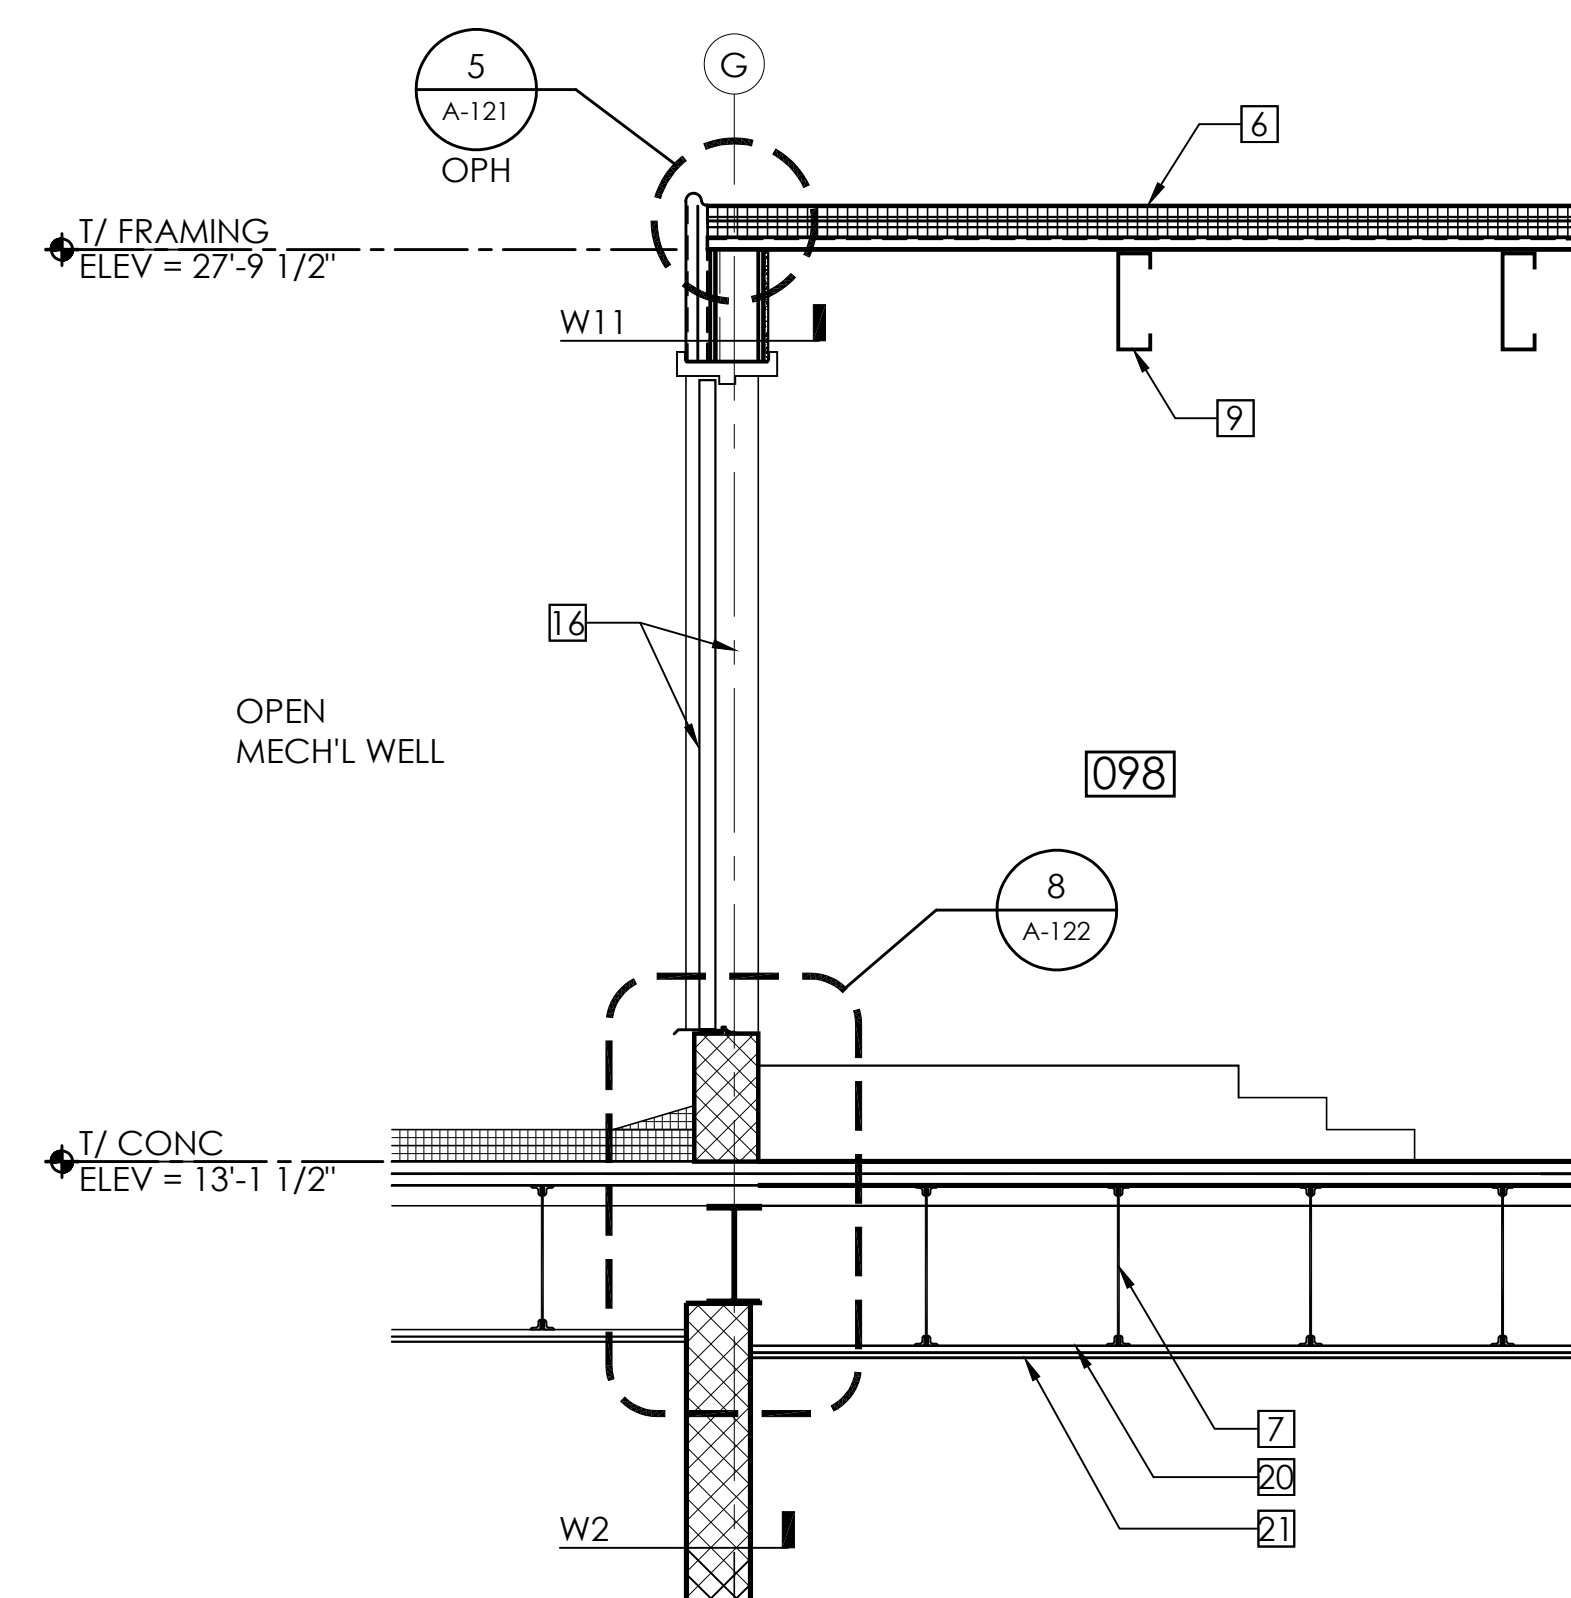


DETAIL
1/2" = 1'-0"

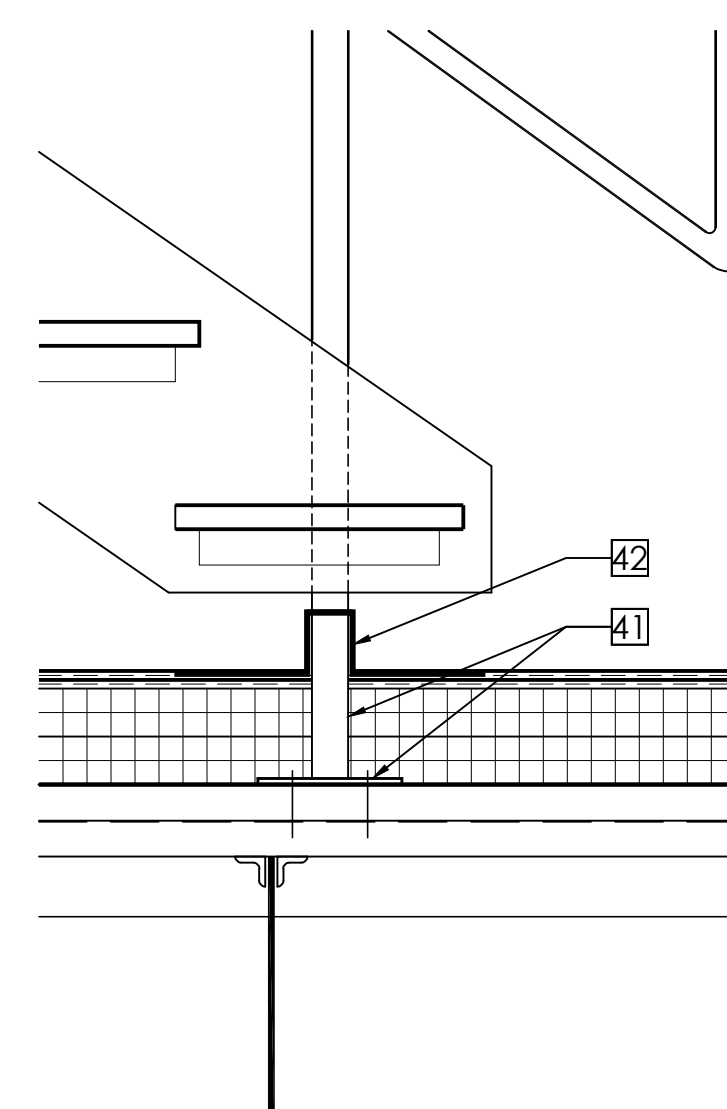


DETAIL
1 1/2" = 1'-0"

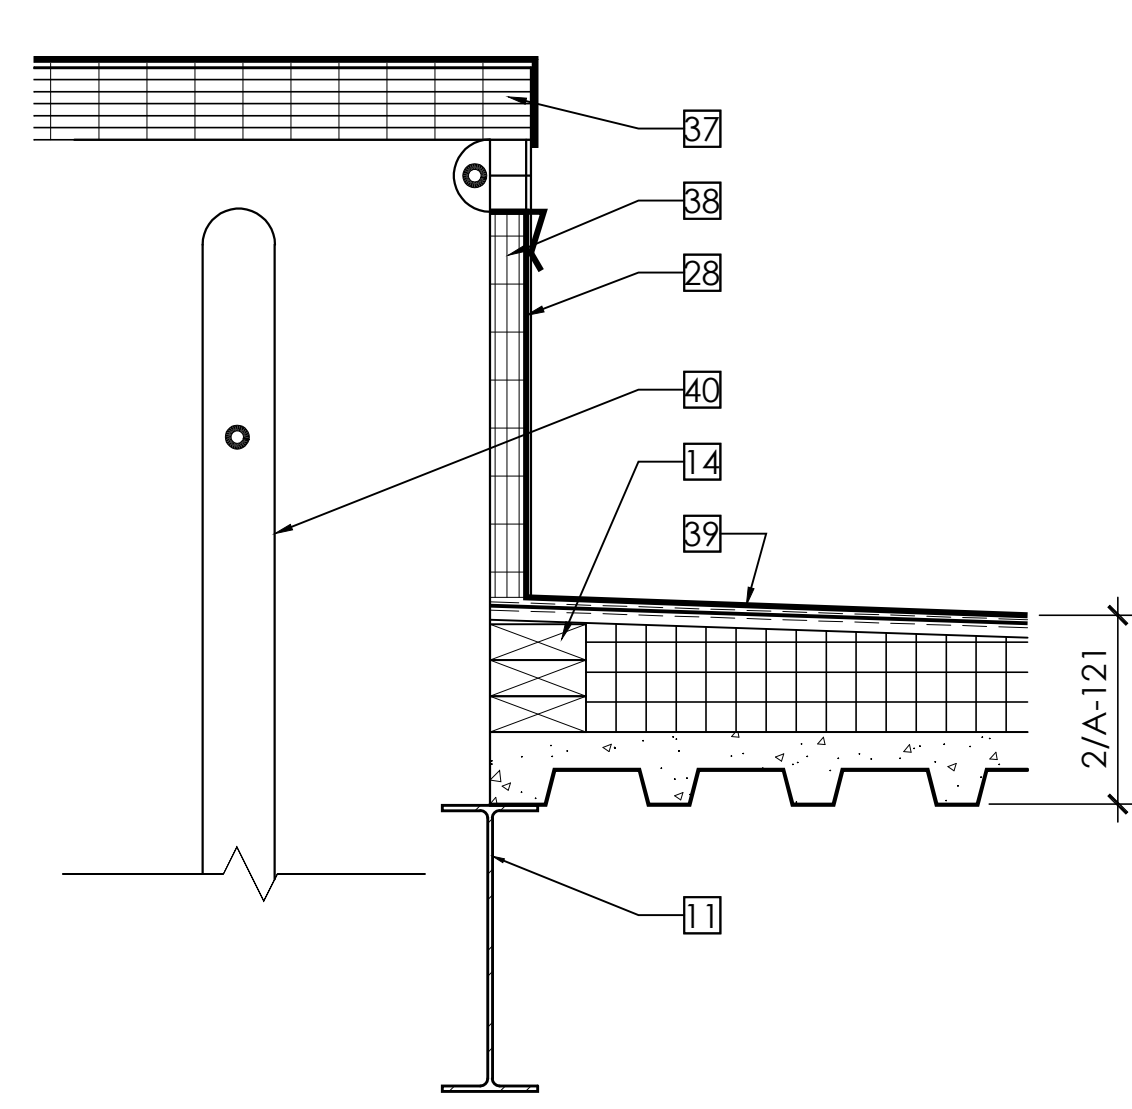

ROOF SCUTTLE DETAIL
1 1/2" = 1'-0"

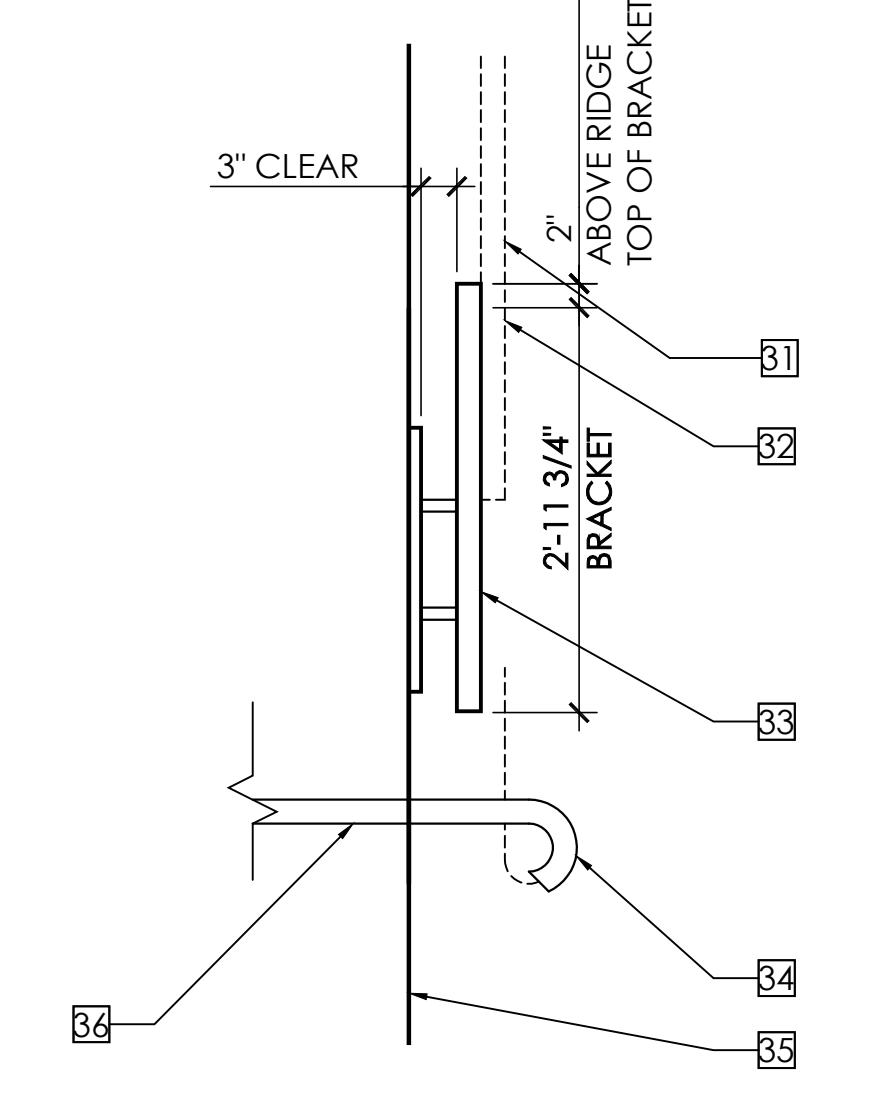

ANTENNA DETAIL
3/4" = 1'-0"

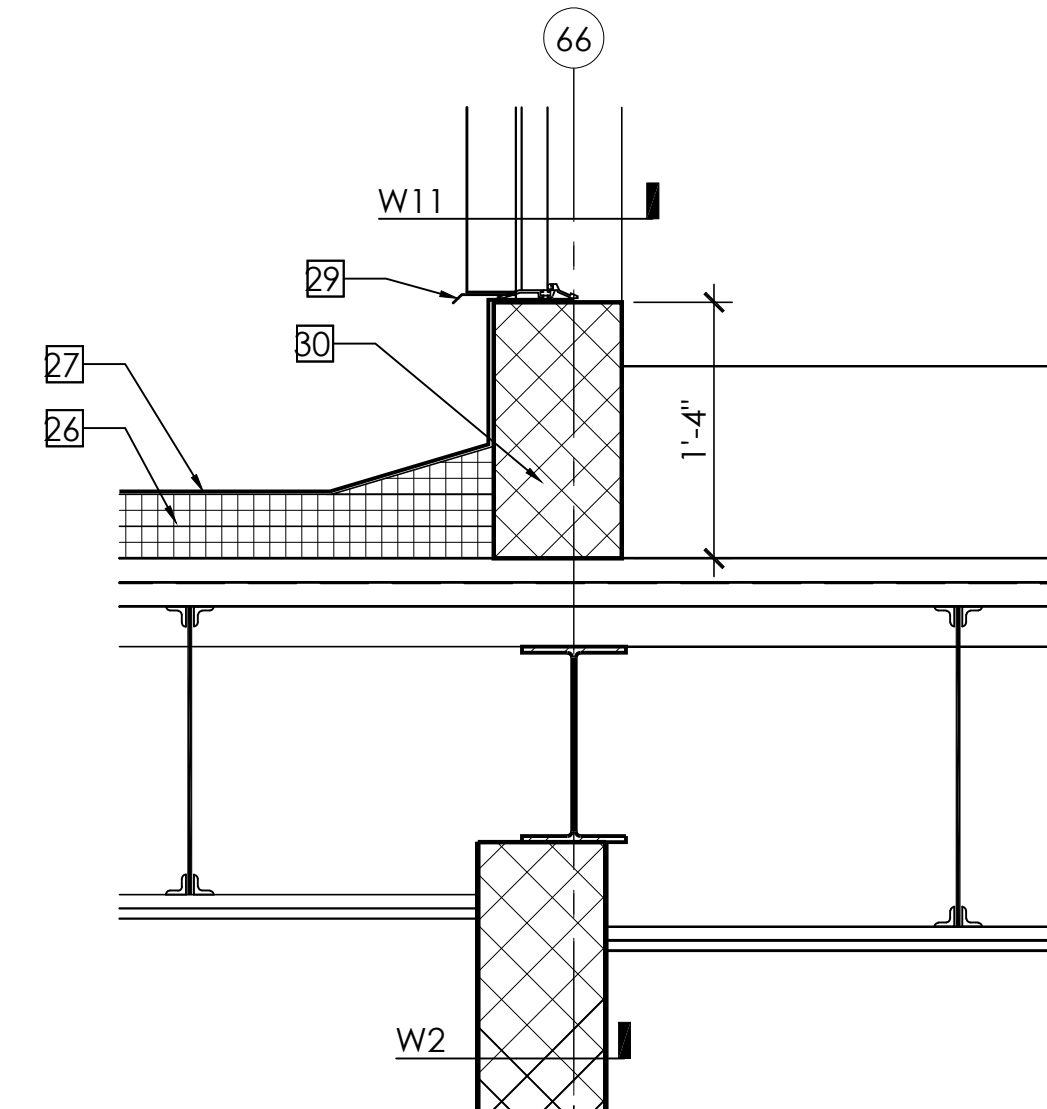

DETAIL
1" = 1'-0"

- NOTES THIS DRAWING:
- 1" DEEP BAR GRATING
 - 6" DEEP CHANNEL - REFER TO STRUCTURAL
 - 1" DEEP BAR GRATING: 6T @ 11" AND 5R @ 7"± VIF
 - 1 1/2" Ø METAL HANDRAIL 42" HIGH WITH INTERMEDIATE RAIL
 - GALV STAIR STRINGER
 - TYPICAL MEMBRANE ROOF ASSEMBLY - REFER TO 2/A-121
 - STEEL BAR JOISTS - REFER TO STRUCTURAL
 - RATED CEILING/ROOF ASSEMBLY - REFER TO G-013
 - METAL JOISTS - REFER TO STRUCTURAL
 - FLAT ROOF - REFER TO DETAIL 2/A-121
 - STEEL BEAM - REFER TO STRUCTURAL
 - CONT METAL CLIP
 - DOOR AND METAL WALL PANEL JAMB BEYOND
 - TREATED WOOD BLOCKING
 - METAL COUNTER FLASHING - EXTEND OUT FROM UNDER THRESHOLD AND OVER METAL PANEL CLOSURE TRIM
 - DOOR AND FRAME BEYOND
 - METAL WALL PANEL CLOSURE TRIM BY METAL WALL PANEL MANUFACTURER
 - LIGHT GAUGE METAL ROOF TRUSSES
 - BATT INSULATION
 - 5/8" RESILIENT CHANNEL AT 12" OC - REFER TO DRAWING G-013
 - 5/8" FR GYPSUM BOARD
 - GYPSUM BOARD CONTROL JOINT
 - 2 1/2" METAL STUD
 - STEEL JOIST ROOF TRUSS - REFER TO STRUCTURAL
 - THRESHOLD SET IN SEALANT OVER WOOD NAILER AND METAL COUNTER FLASHING
 - MEMBRANE ROOFING SYSTEM
 - MEMBRANE ROOF FLASHING
 - MEMBRANE FLASHING
 - BASE FLASHING BY SIDING MANUFACTURER
 - 8" CMU
 - ANTENNA BY OWNER
 - ANTENNA BRACKET FABRICATED OF 2" (.05 mm) Ø GALV STEEL PIPE PAINT WELDS WITH GALV PRIMER. CAP TOP OF BRACKET AND LEAVE BOTTOM OPEN. PAINT ALL BRACKETS.
 - 6" X 18" X 1/4" GALV STEEL PLATE BOLTED TO WALL OVER MEMBRANE FLASHING. PROVIDE FIRE TREATED BLOCKING IN WALL. SEAL JOINT BETWEEN PLATE AND MEMBRANE FLASHING
 - WEATHER HEAD
 - FACE OF WALL
 - SEE ELECTRICAL FOR CONT
 - 3'-0" x 3'-0" ROOF SCUTTLE W/INSUL. LID
 - PREFORMED INSULATED CURB WITH INTEGRAL FLASHING
 - MEMBRANE ROOFING ON TAPERED INSULATION
 - LADDER - SEE SPECIFICATIONS
 - 2" X 2" GALVANIZED STEEL TUBE WITH 6" X 6" X 5/16" ANCHOR PLATE
 - EXTEND MEMBRANE FLASHING AROUND STEEL TUBE SUPPORT

HUGHES GROUP ARCHITECTS
22830 DAVIS DRIVE, SUITE 175
STERLING, VIRGINIA 20164
703.437.6600

CIVIL:
ALPHA ENGINEERING
21351 Ridgeway Circle, Suite 200
Sterling, VA 20166
(703) 450-0800

STRUCTURAL:
EHLETT-BRYAN
1451 Dole Madison Blvd, Suite 220
McLean, VA 22101
(703) 827-9552

MECHANICAL/ELECTRICAL:
BRINJAC ENGINEERING
4000 Albemarle Street, NW, Suite 305
Washington, DC 20016
(202) 237-2750

PURCELLVILLE FIRE AND RESCUE

500 MAPLE AVE. BUILDING #
PURCELLVILLE, VIRGINIA

ATTIC AND ROOF SECTIONS AND DETAILS

KEY PLAN

REVISIONS:

NO.	DESCRIPTION	DATE
1	ISSUED FOR PERMIT	9-26-07
2	BID SET	9-26-07

STAMP AND SEAL:

DATE: 9-26-07 SCALE: AS NOTED
PROJECT NO. 0611
SHEET: A-122